




165.9m²

-  3
-  1
-  2

3150 CEILING

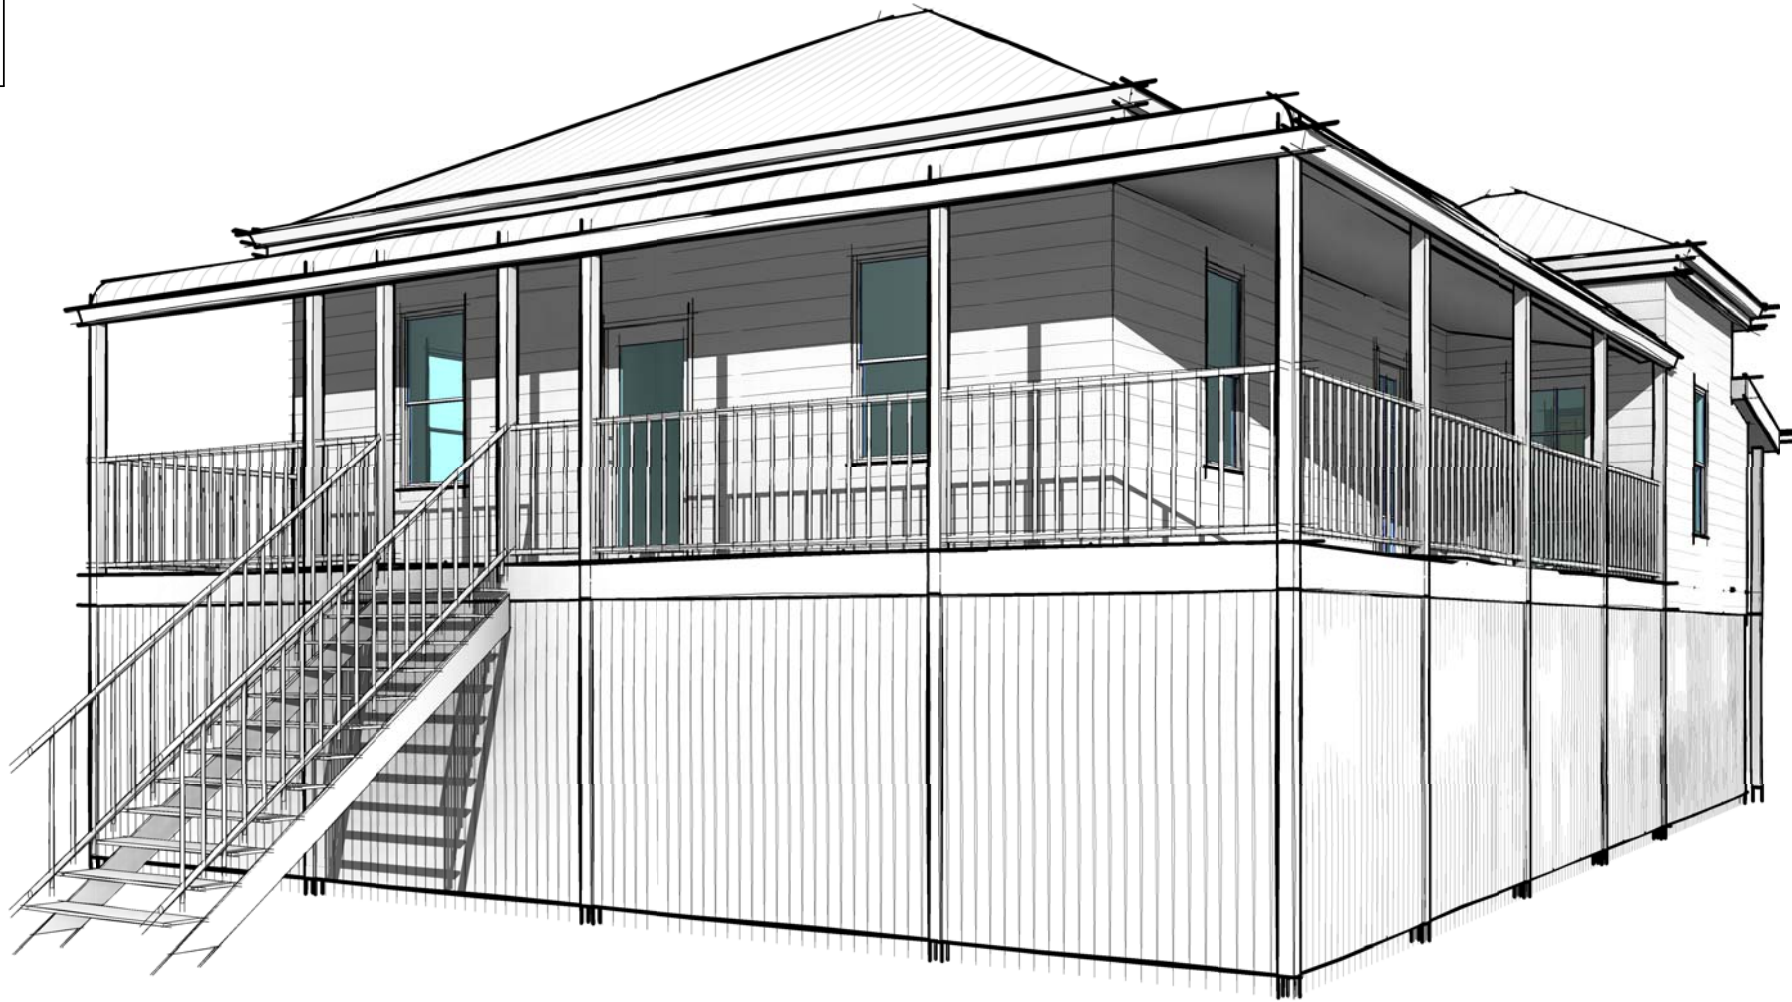

ARTIST IMPRESSION ONLY



MOLLOY






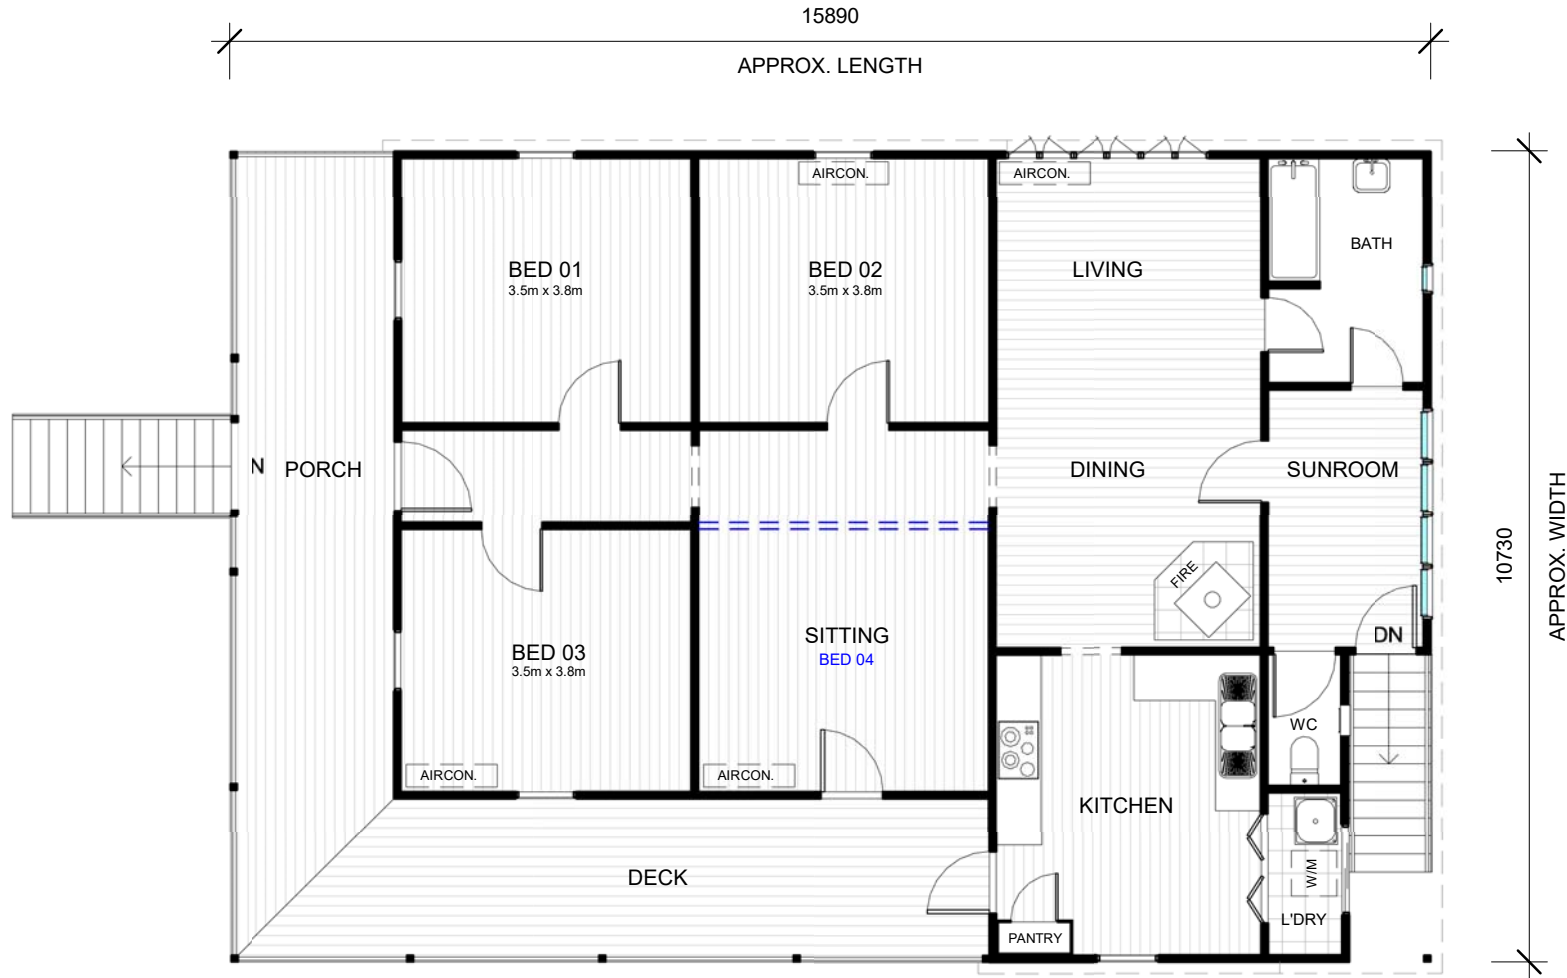
www.mattbradleydesigns.com.au - 04 8855 4020

www.queenslandhouseremovers.com.au - 07 5499 2160

INTERNAL AREA = 125.6m² EXTERNAL AREA = 40.3m² TOTAL AREA = 165.9m²

matt@mattbradleydesigns.com.au A4 - Scale

165.9m²
 3
 1
 2
 3150 CEILING



MARKETING FLOOR PLAN

1 : 100

ARTIST IMPRESSION ONLY



MOLLOY



www.mattbradleydesigns.com.au - 04 8855 4020

www.queenslandhouseremovers.com.au - 07 5499 2160

INTERNAL AREA = 125.6m² EXTERNAL AREA = 40.3m²

TOTAL AREA = 165.9m²

matt@mattbradleydesigns.com.au A4 - Scale 1 : 100