
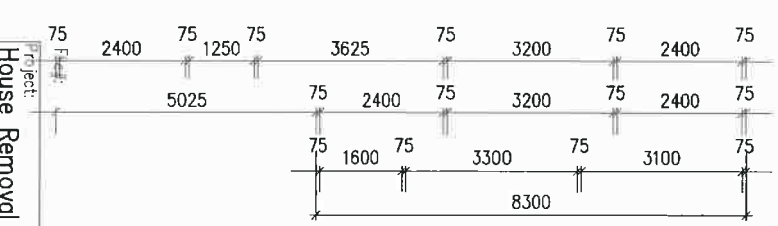
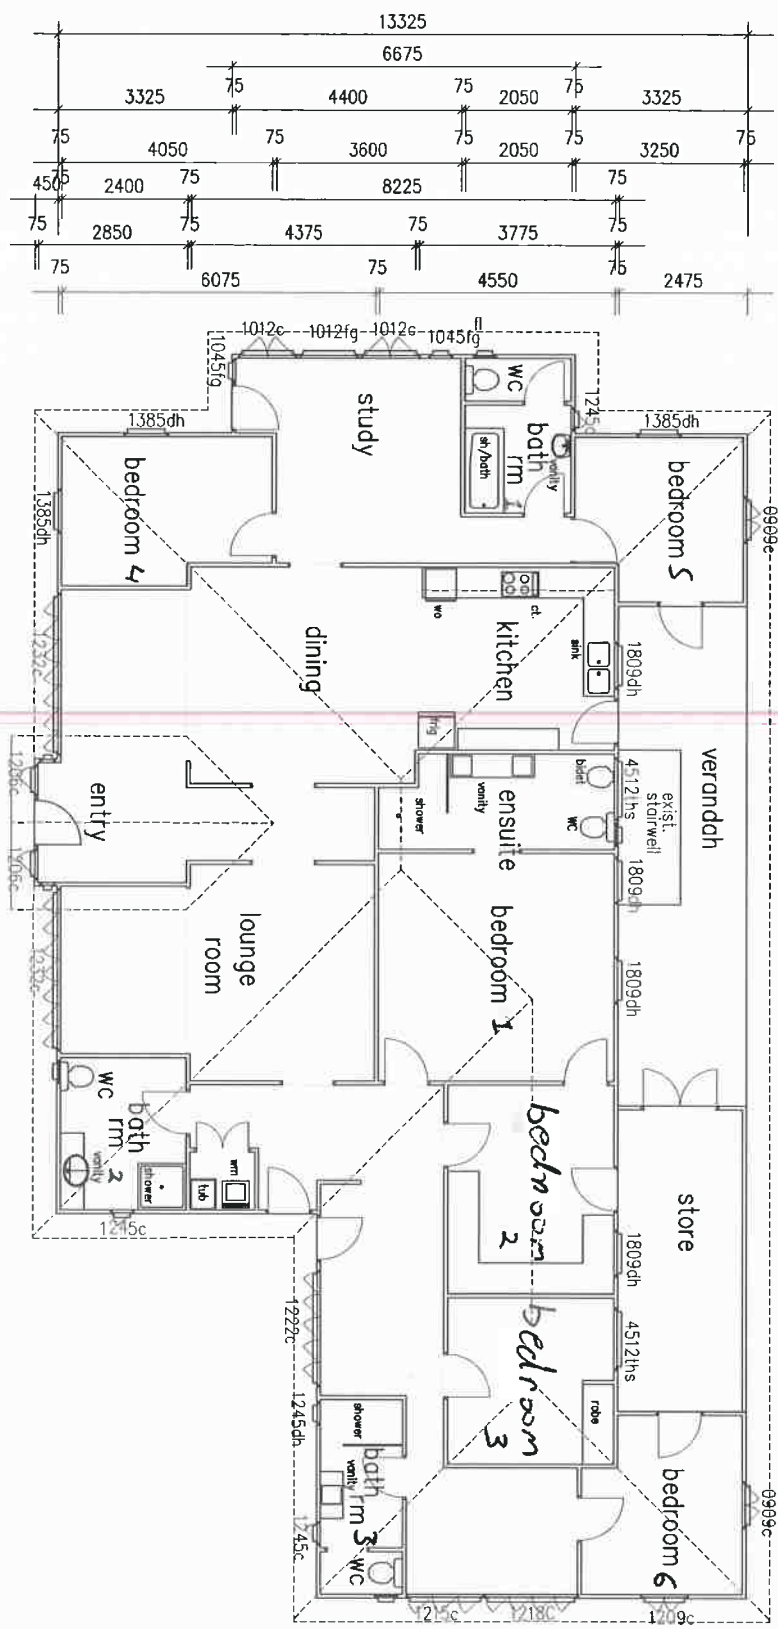


QHR
Queensland House Removers
 OBCC # 121 5054
 PO Box 726, Moorfield, Qld. 4510
 Office 07 5499 2180
 Mobile 0428 027 884
 sales@qhr.net.au
 www.queenslandhousere movers.com.au

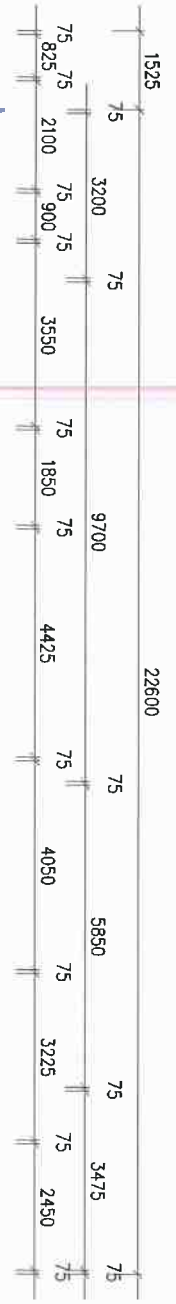

FLOOR AREA	
Residence	251.02 sq.m.
Verandah	24.0 sq.m.
Total	275.02 sq.m.

FLOOR PLAN

Project: **House Removal**
 Client: _____
 Drawing No: _____
 Scale: **1:100 (A3)**
 Drawn/Date: **24/3/2015**